


ROUTE 12 WORCESTER ROAD

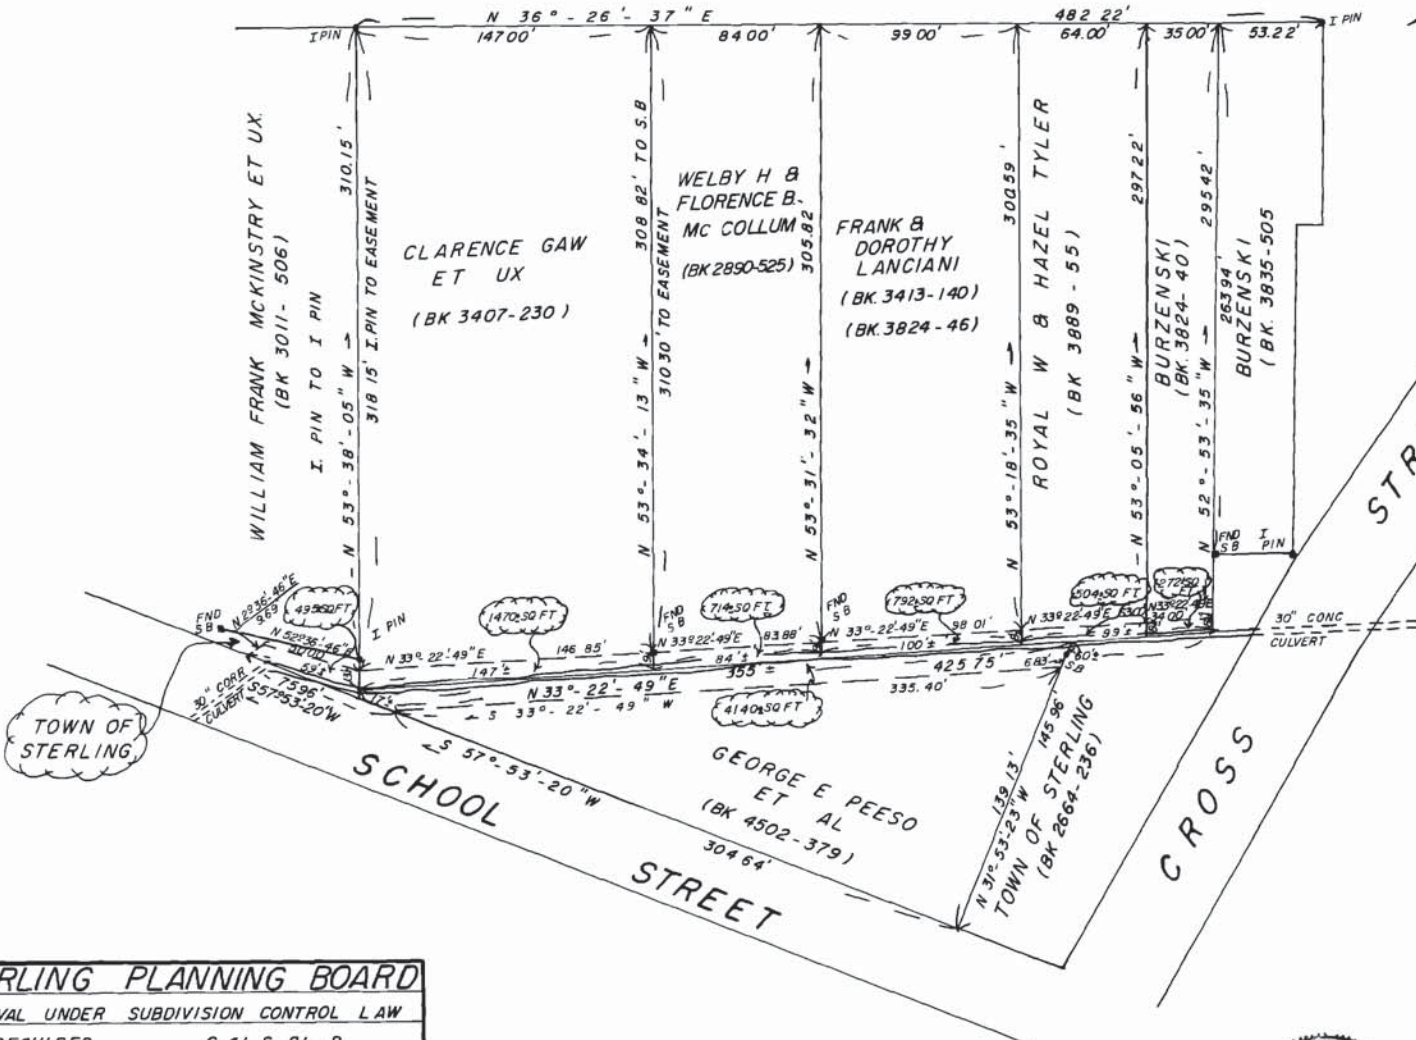

WORCESTER DISTRICT REGISTRY OF DEEDS WORCESTER, MA

PLAN BOOK 410 PLAN 85
 Received Apr. 27, 1975
 10 h 31 m A M
 Sheet 1 of 1

ATTEST: *Anthony J. G... Register*

STERLING PLANNING BOARD
 APPROVAL UNDER SUBDIVISION CONTROL LAW
 NOT REQUIRED C 41 S 81-P
 DATE: January 24, 1974
John G. ...

Charles A. Perkins
 # 3585

PLAN OF EASEMENT IN
 STERLING, MASS.
 SURVEYED FOR
 TOWN OF STERLING
 SCALE: 1"=50' JAN 1974
 CHARLES A PERKINS CO INC
 CIVIL ENGINEERS & SURVEYORS
 CLINTON, MASS.
 JOB 6753 PLAN NO M-2181