


1978-79
"AS 15"


STERLING TOWN HALL

Balcony & overhang

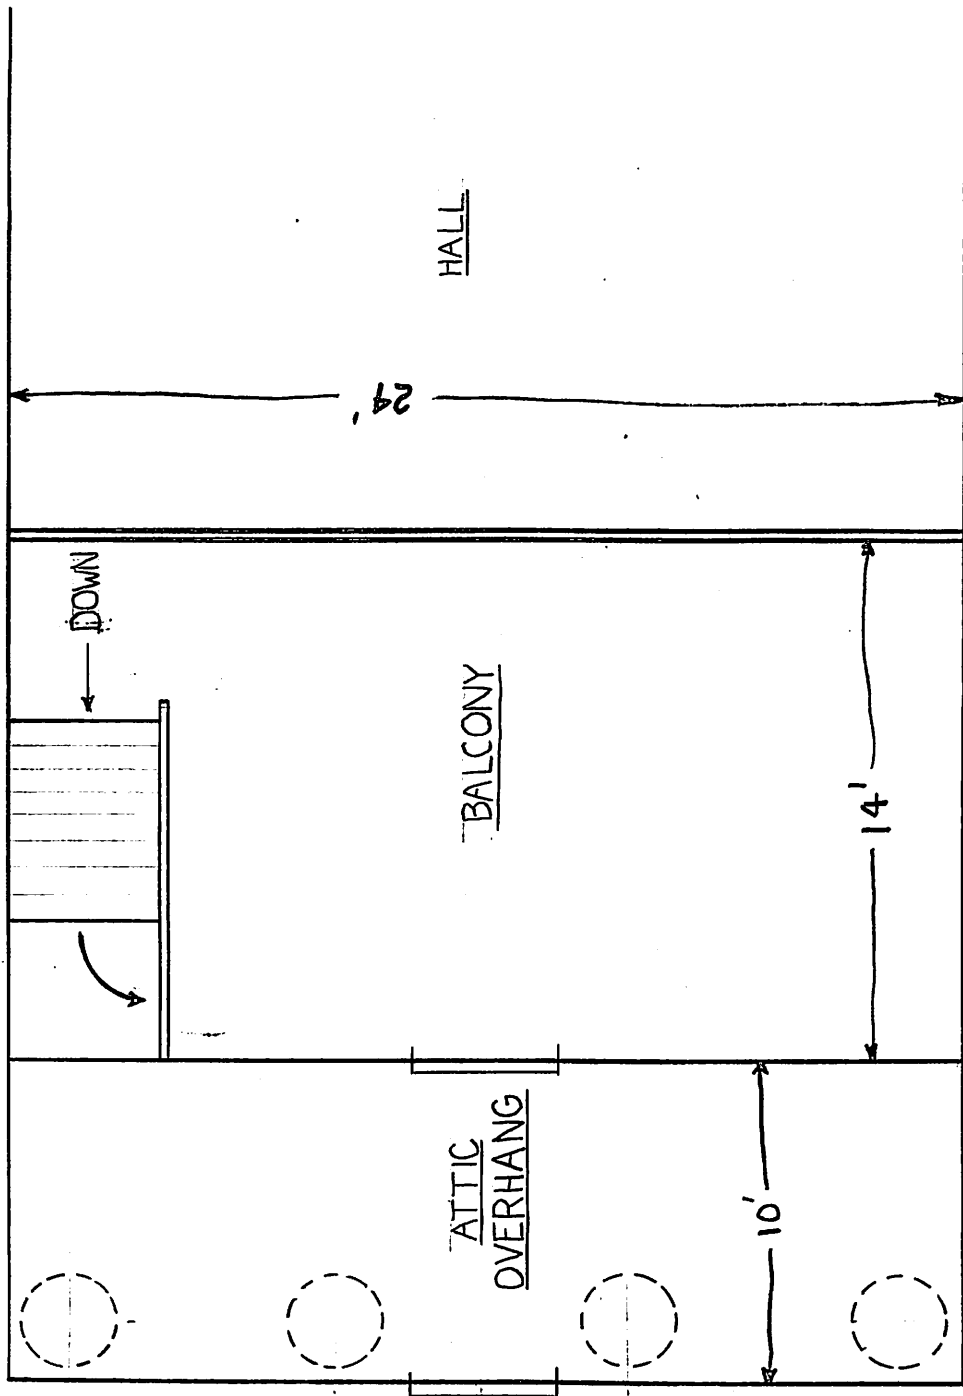


STERLING TOWN HALL

First floor plan

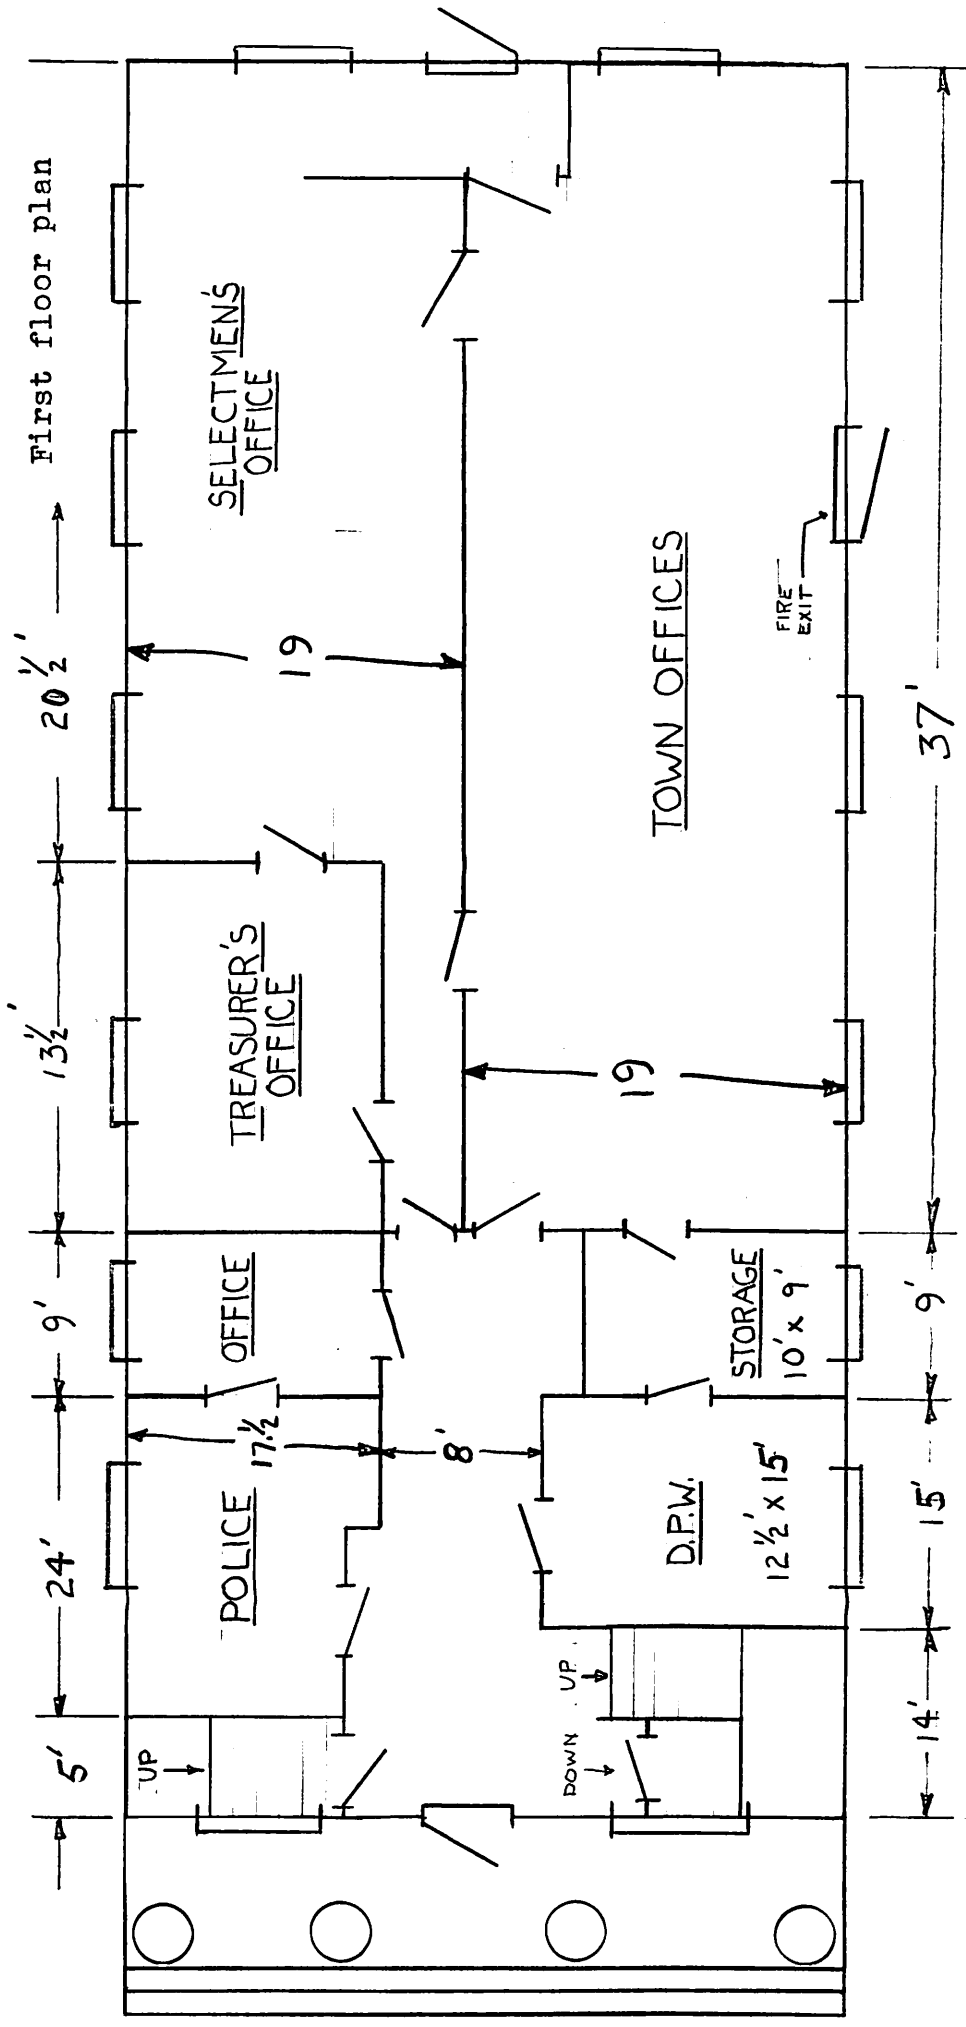

STERLING TOWN HALL

Second floor plan

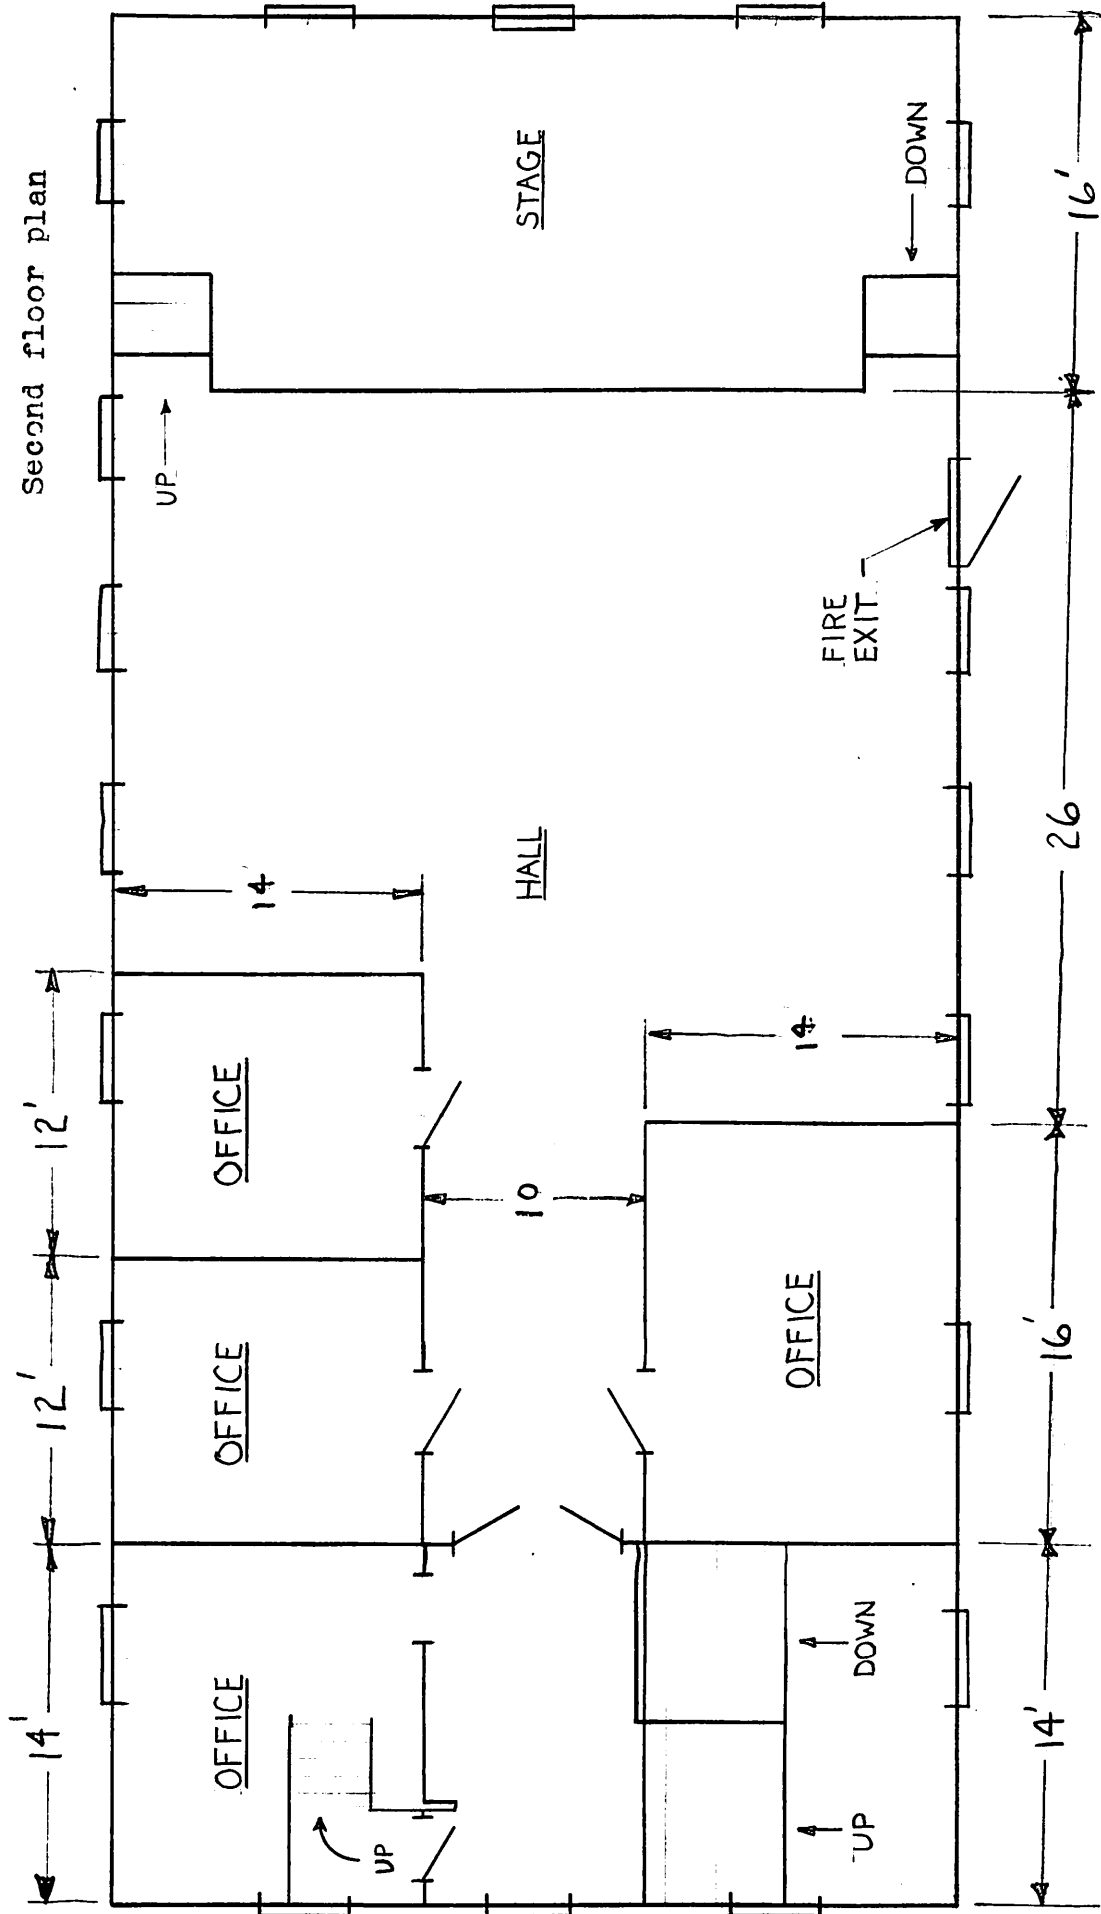

STERLING TOWN HALL

Basement floor plan

